

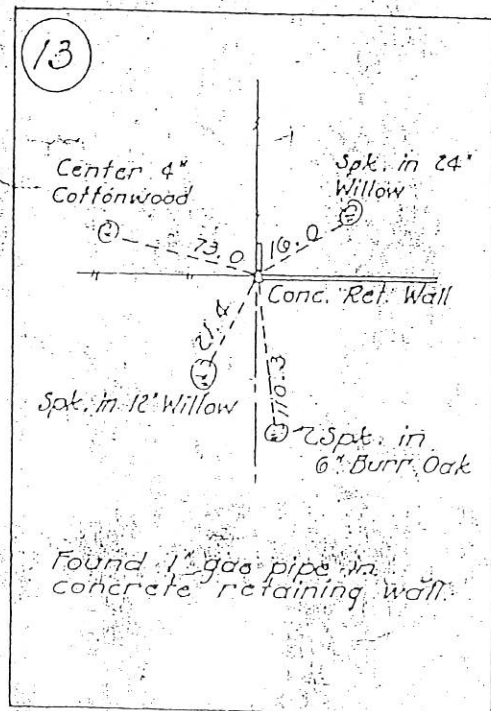
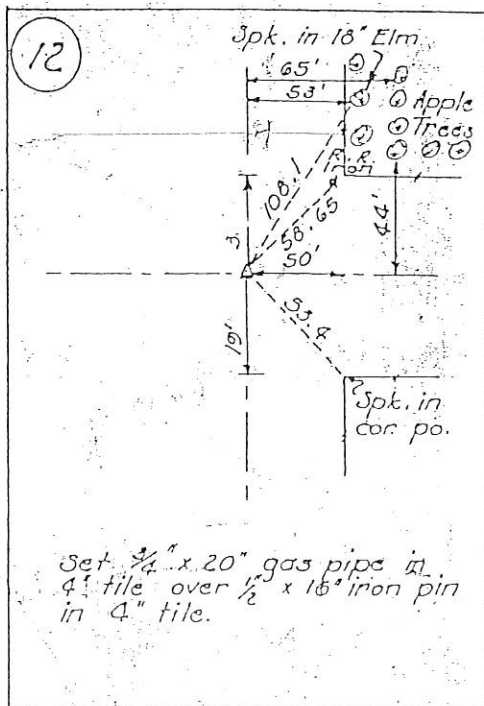
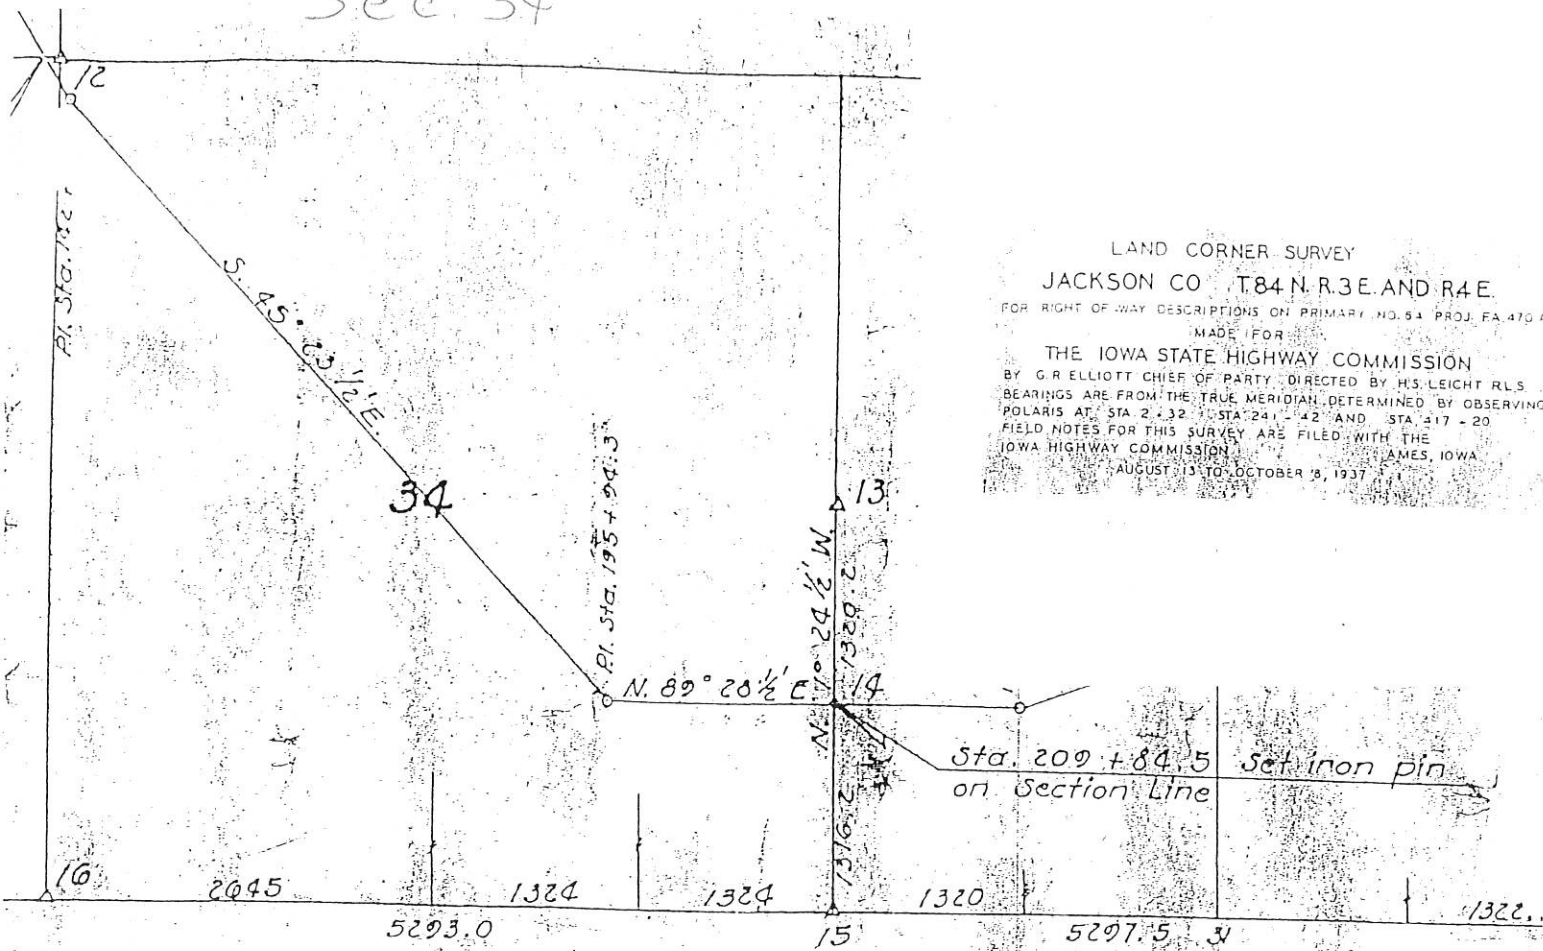
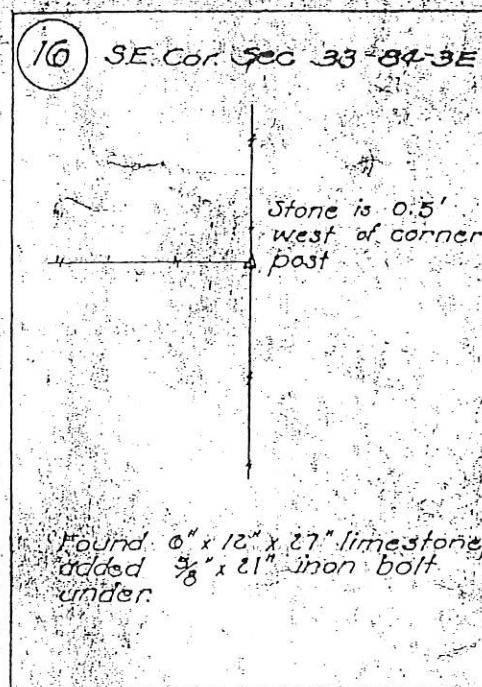


Sec 34

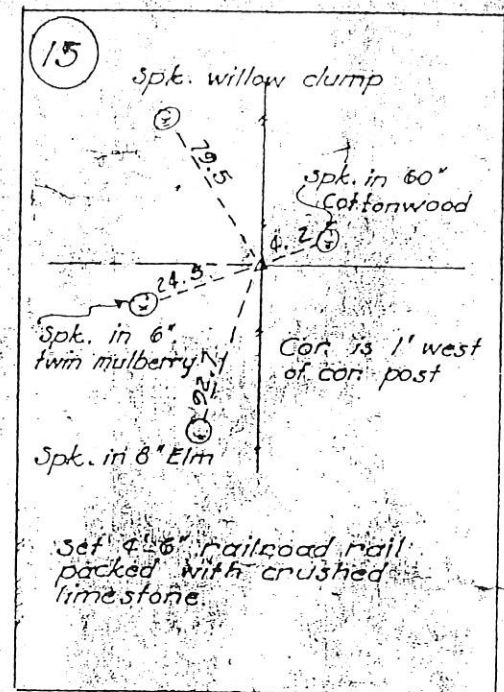

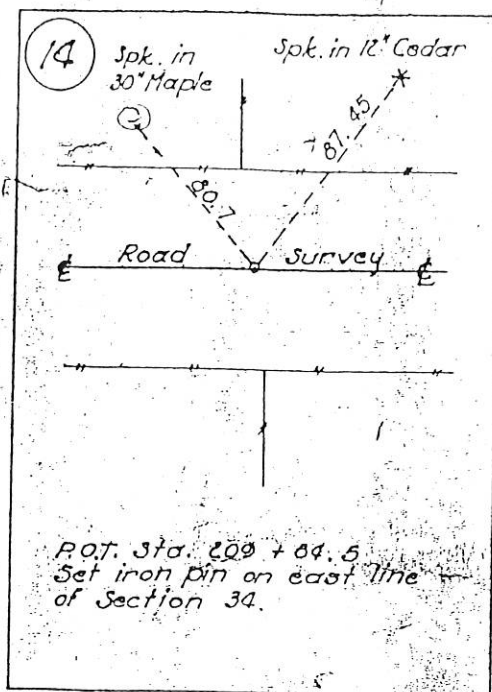

FILE NO. 02.0564
PAGE 506

02 FEB -1 PM 2:38

PHYLLIS M. GERLACH
JACKSON COUNTY, IOWA
RECORDER

Fee \$6.00

Preparer's Name: Paul C. Brashaw Address: 4413 West Stagecoach Trail Galena, Ill. Telephone: 777-1172

SLSI 9-94

UNITED STATES PUBLIC LAND SURVEY CORNER CERTIFICATE

OF



Land Survey Monuments situated in Section 34, Township 84 North Range 3 East, of the Fifth Principal Meridian, JACKSON County, Iowa.
Previously recorded in No corner certificate on in County Recorder's Office.
(Book, page, document number, etc.) File

(Show reason for preparing this certificate, the evidence and detailed procedures used in establishing the corner positions and monumentation found or placed.)

Monument Description and Remarks: NORTH 1/4 CORNER OF SECTION 34
T84N R3E. FOUND 4" SQUARE CONCRETE MONUMENT
WITH 1/2" IRON ROD 10" DEEP IN CENTERLINE
INTERSECTIONS OF GRAVEL ROADS OR FENCE LINE
GOING SOUTH

PLAN - VIEW

(Show a minimum of three reference ties to durable physical objects, relevant monuments and physical conditions that will enable recovery of the corner.)

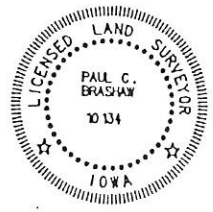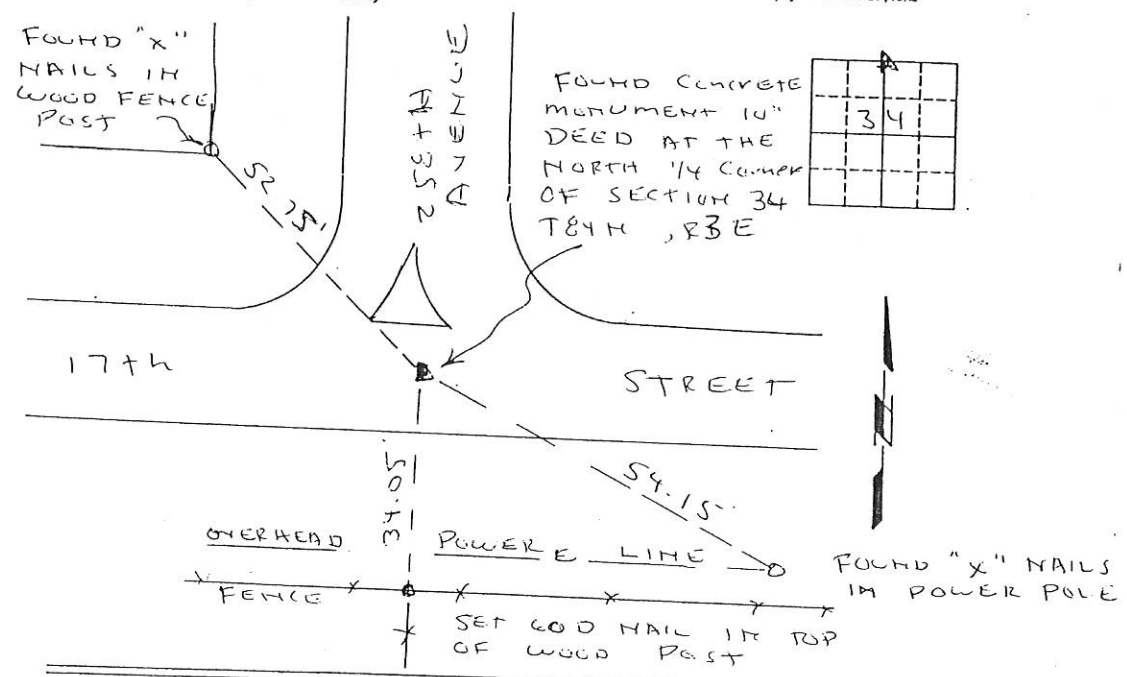

I HEREBY CERTIFY THAT THIS LAND SURVEYING DOCUMENT WAS PREPARED AND THE RELATED SURVEY WORK WAS PERFORMED BY ME OR UNDER MY DIRECT PERSONAL SUPERVISION AND THAT I AM A DULY LICENSED LAND SURVEYOR UNDER THE LAWS OF THE STATE OF IOWA.
Paul C. Brashaw (Signature)
PAUL C. BRASHAW (NAME)
1-31-2002 (DATE)
LICENSE NUMBER 10134
MY LICENSE RENEWAL DATE IS DECEMBER 31, 2002

Corners	List Corners to be Indexed	Section	Top	Range
NORTH 1/4	34	84N	3E	

MONUMENT RECORD	
COUNTY: <u>JACKSON</u>	
TOWNSHIP: <u>MAQUOKETA</u>	
DATE PLOTTED:	FIELD BOOK #
DATE REVISED:	PAGE #
	DRAWING

FILE NO. 02 0565
PAGE 507

02 FEB -1 PM 2:38

PHYLLIS M. GERLACH
JACKSON COUNTY, IOWA
RECORDER

fee \$6.00

Preparer's Name: Paul C. Brashaw Address: 4413 West Stagecoach Trail Galena, Ill. Telephone: 777-1172

SLSI 9-94

UNITED STATES PUBLIC LAND SURVEY CORNER CERTIFICATE

OF


Land Survey Monuments situated in Section 34, Township 84 North Range 3 East, of the Fifth Principal Meridian, Maquoketa County, Iowa.
Previously recorded in NO CORNER CERTIFICATE in County Recorder's Office.
(book, page, document number, etc.)
ON FILE

(Show reason for preparing this certificate, the evidence and detailed procedures used in establishing the corner positions and monumentation found or placed.)


Monument Description and Remarks: SOUTH 1/4 CORNER OF SECTION 34
T84N R3E. SET 5/8" X 36" IRON ROD WITH ORANGE
CAP NO 10134 AT ACCEPTED OCCUPATION FENCE
CORNER.

PLAN - VIEW

(Show a minimum of three reference ties to durable physical objects, relevant monuments and physical conditions that will enable recovery of the corner.)

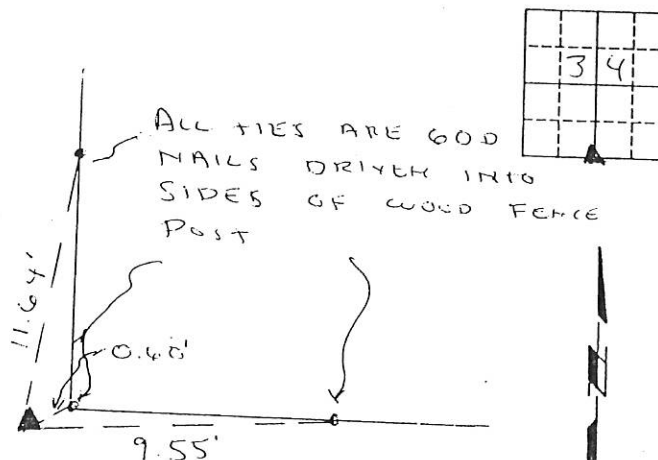

SET 5/8" X 36" IRON ROD WITH ORANGE
CAP NO 10134 AT THE SOUTH 1/4 CORNER
OF SECTION 34

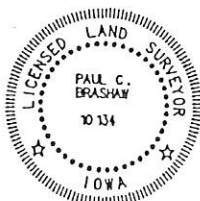

I HEREBY CERTIFY THAT THIS LAND SURVEYING DOCUMENT WAS PREPARED AND THE RELATED SURVEY WORK WAS PERFORMED BY ME OR UNDER MY DIRECT PERSONAL SUPERVISION AND THAT I AM A DULY LICENSED LAND SURVEYOR UNDER THE LAWS OF THE STATE OF IOWA.

Paul C. Brashaw 1-31-2002
PAUL C. BRASHAW (DATE)

LICENSE NUMBER 10134

MY LICENSE RENEWAL DATE IS DECEMBER 31, 2002

List Corners to be Indexed
Corners Section Top Range
South 34 84N 3E
114

MONUMENT RECORD		
COUNTY: <u>JACKSON</u>		
TOWNSHIP: <u>MAQUOKETA</u>		
DATE PLOTTED:	FIELD BOOK #	DRAWING #
DATE REVISED:	PAGE #	

02.0566
FILE NO. 1 PAGE 508

02 FEB -1 PM 2:39

PHYLLIS M. GERLACH
JACKSON COUNTY, IOWA
RECORDER

#6.00
Feb 6.00

Preparer's Name: Paul C. Brashaw Address: 4413 West Stagecoach Trail Galena, Ill. Telephone: 777-1172

UNITED STATES PUBLIC LAND SURVEY CORNER CERTIFICATE

SLSI 9-94

OF

Land Survey Monuments situated in Section 34, Township 84 North, Range 3 East, of the Fifth Principal Meridian, Jackson County, Iowa.
Previously recorded in No corner certificate in County Recorder's Office.
(book, page, document number, etc.) on file


(Show reason for preparing this certificate, the evidence and detailed procedures used in establishing the corner positions and monumentation found or placed.)

Monument Description and Remarks: WEST 1/4 CORNER OF SECTION 34
T84N R3E. FD 140M ROD WITH 1 D.O.T. ALUMINUM
CAP 0.3' WEST OF NORTH-SOUTH FENCE LINE

(Show a minimum of three reference ties to durable physical objects, relevant monuments and physical conditions that will enable recovery of the corner.)

PLAN - VIEW

FOUND 140M ROD WITH
ALUMINUM 1.D.O.T.
CAP AT THE WEST
QUARTER CORNER OF
SECTION 34, T84N,
R3E. FLUSH WITH
GROUND.

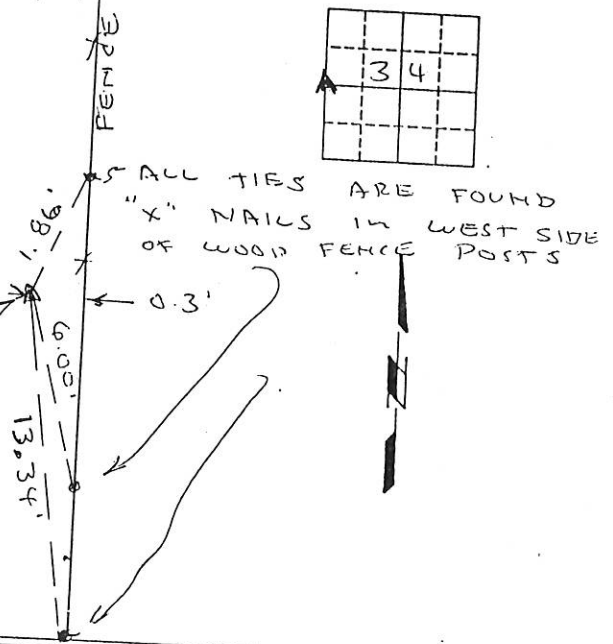

I HEREBY CERTIFY THAT THIS LAND SURVEYING DOCUMENT WAS PREPARED AND THE RELATED SURVEY WORK WAS PERFORMED BY ME OR UNDER MY DIRECT PERSONAL SUPERVISION AND THAT I AM A DULY LICENSED LAND SURVEYOR UNDER THE LAWS OF THE STATE OF IOWA.
Paul C. Brashaw 1-31-2002
PAUL C. BRASHAW (DATE)
LICENSE NUMBER 10134
MY LICENSE RENEWAL DATE IS DECEMBER 31, 2002

List Corners to be Indexed
Corners Section Top Range
WEST 34 84N 3E
114

MONUMENT RECORD		
COUNTY: <u>JACKSON</u>		
TOWNSHIP: <u>MAQUOKETA</u>		
DATE PLOTTED:	FIELD BOOK #	DRAWING
DATE REVISED:	PAGE #	

FILE NO. 03-1983
BOOK 2 PAGE 99

03 APR -4 AM 6:07

PHYLLIS M. GERLACH
JACKSON COUNTY, IOWA
RECORDER

Fee \$6.00

Preparer's Name: Paul C. Brashaw Address: 4413 West Stagecoach Trail Galena, Ill. Telephone: 777-1172

SLSI 9-94

UNITED STATES PUBLIC LAND SURVEY CORNER CERTIFICATE

OF



Land Survey Monuments situated in Section 34 Township 84 NORTH, Range 3 EAST, of the Fifth Principal Meridian, JACKSON County, Iowa.
Previously recorded in _____ in County Recorder's Office.
(book, page, document number, etc.)

(Show reason for preparing this certificate, the evidence and detailed procedures used in establishing the corner positions and monumentation found or placed.)

Monument Description and Remarks: EAST 1/4 CORNER OF SECTION 34
T84N, R3E. FOUND IOWA I.D.O.T. ROD WITH
ALUMINUM CAP ACCEPTED AS CORNER LOCATION.

PLAN - VIEW

(Show a minimum of three reference ties to durable physical objects, relevant monuments and physical conditions that will enable recovery of the corner.)

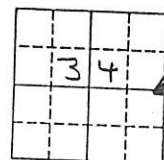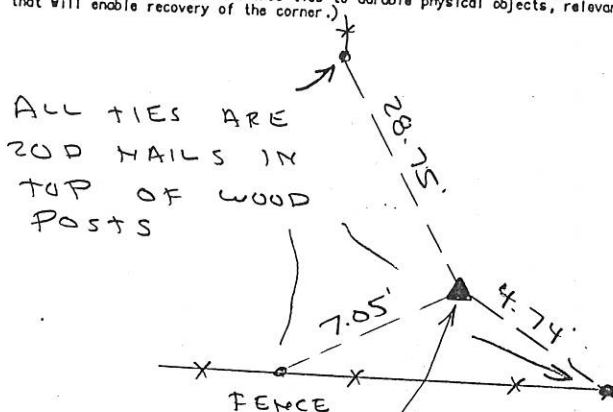

ALL TIES ARE
20D NAILS IN
TOP OF WOOD
POSTS

East WEST 1/4 CORNER OF SECTION 34
FOUND 3/4" IRON ROD WITH IOWA
I.D.O.T. ALUMINUM CAP



I HEREBY CERTIFY THAT THIS LAND SURVEYING DOCUMENT WAS PREPARED AND THE RELATED SURVEY WORK WAS PERFORMED BY ME OR UNDER MY DIRECT PERSONAL SUPERVISION AND THAT I AM A DULY LICENSED LAND SURVEYOR UNDER THE LAWS OF THE STATE OF IOWA.
Paul C. Brashaw 3/31/2003
PAUL C. BRASHAW (DATE)
LICENSE NUMBER 10134
MY LICENSE RENEWAL DATE IS DECEMBER 31, 2004

Corners List Corners to be Indexed
Section Top Range
EAST 34 84N 3E
1/4
corner

MONUMENT RECORD		
COUNTY: <u>JACKSON</u>		
TOWNSHIP: <u>MAQUOKETA</u>		
DATE PLOTTED:	FIELD BOOK #	DRAWING
DATE REVISED:	PAGE #	#

FILE NO. 03-1984
BOOK 2 PAGE 100

03 APR -4 AM 6:08

PHYLLIS M. GERLACH
JACKSON COUNTY, IOWA
RECORDER

Fee \$6.00

Preparer's Name: Paul C. Brashaw Address: 4413 West Stagecoach Trail Galena, Ill. Telephone: 777-1172

SLSI 9-94

UNITED STATES PUBLIC LAND SURVEY CORNER CERTIFICATE

OF

Land Survey Monuments situated in Section 34, Township 84 North, Range 3 East, of the Fifth Principal Meridian, JACKSON County, Iowa.
Previously recorded in _____ (book, page, document number, etc.) In County Recorder's Office.


(Show reason for preparing this certificate, the evidence and detailed procedures used in establishing the corner positions and monumentation found or placed.)

Monument Description and Remarks: CENTER OF SECTION 34, T84N R3E, SET 5/8" X 36" IRON ROD WITH ORANGE CAP NO. 10134. CORNER ESTABLISHED BY THE STRAIGHT LINE INTERSECTION BETWEEN OPPOSITE QUARTER CORNERS


(Show a minimum of three reference ties to durable physical objects, relevant monuments and physical conditions that will enable recovery of the corner.)

PLAN - VIEW

CENTER OF SECTION
34, T84N, R3E, SET
5/8" X 36" IRON ROD
WITH ORANGE CAP
NO. 10134.

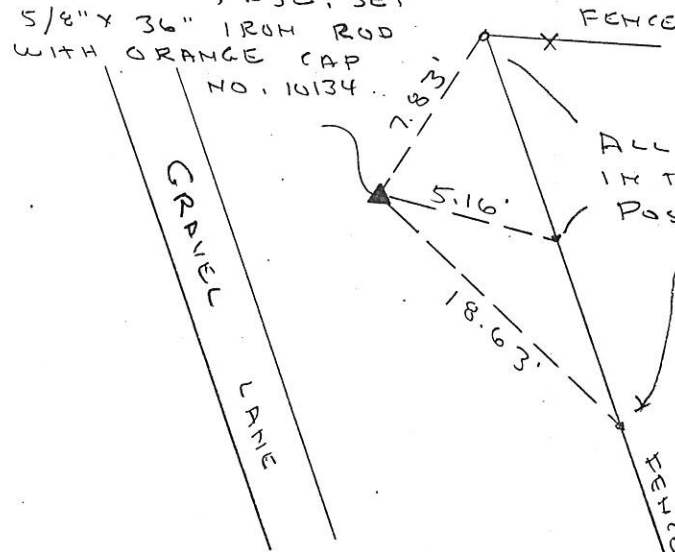

ALL TIES ARE 20D NAILS
IN TOP OF WOOD FENCE
POSTS

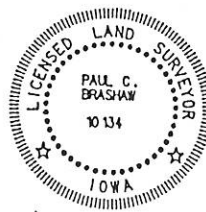

I HEREBY CERTIFY THAT THIS LAND SURVEYING DOCUMENT WAS PREPARED AND THE RELATED SURVEY WORK WAS PERFORMED BY ME OR UNDER MY DIRECT PERSONAL SUPERVISION AND THAT I AM A DULY LICENSED LAND SURVEYOR UNDER THE LAWS OF THE STATE OF IOWA.

Paul C. Brashaw 3/31/2003
PAUL C. BRASHAW (DATE)

LICENSE NUMBER 10134

MY LICENSE RENEWAL DATE IS DECEMBER 31, 2004

Corner List Corners to be Indexed
Section Top Range
CENTER 34 84N 3E

MONUMENT RECORD		
COUNTY: <u>JACKSON</u>		
TOWNSHIP: <u>MAQUOKETA</u>		
DATE PLOTTED:	FIELD BOOK #	DRAWING #
DATE REVISED:	PAGE #	

FILE NO. 03-1985
BOOK 2 PAGE 101

03 APR -4 AM 6:08

PHYLLIS M. GERLACH
JACKSON COUNTY, IOWA
RECORDER

Fee 6.00

Preparer's Name: Paul C. Brashaw Address: 4413 West Stagecoach Trail Galena, Ill. Telephone: 777-1172

SLSI 9-94

UNITED STATES PUBLIC LAND SURVEY CORNER CERTIFICATE

OF


Land Survey Monuments situated in Section 34, Township 84 NORTH, Range 3 EAST, of the Fifth Principal Meridian, JACKSON County, Iowa.
Previously recorded in _____ in County Recorder's Office.
(book, page, document number, etc.)

(Show reason for preparing this certificate, the evidence and detailed procedures used in establishing the corner positions and monumentation found or placed.)

Monument Description and Remarks: SW CORNER OF THE EAST 1/2 OF THE NW 1/4 OF SECTION 34, T84N, R3E, SET 5/8" X 36" IRON ROD WITH ORANGE CAP NO. 10134 ON LINE AND EQUAL DISTANCE BETWEEN THE WEST 1/4 CORNER AND CENTER OF SECTION 34

PLAN - VIEW

(Show a minimum of three reference ties to durable physical objects, relevant monuments and physical conditions that will enable recovery of the corner.)

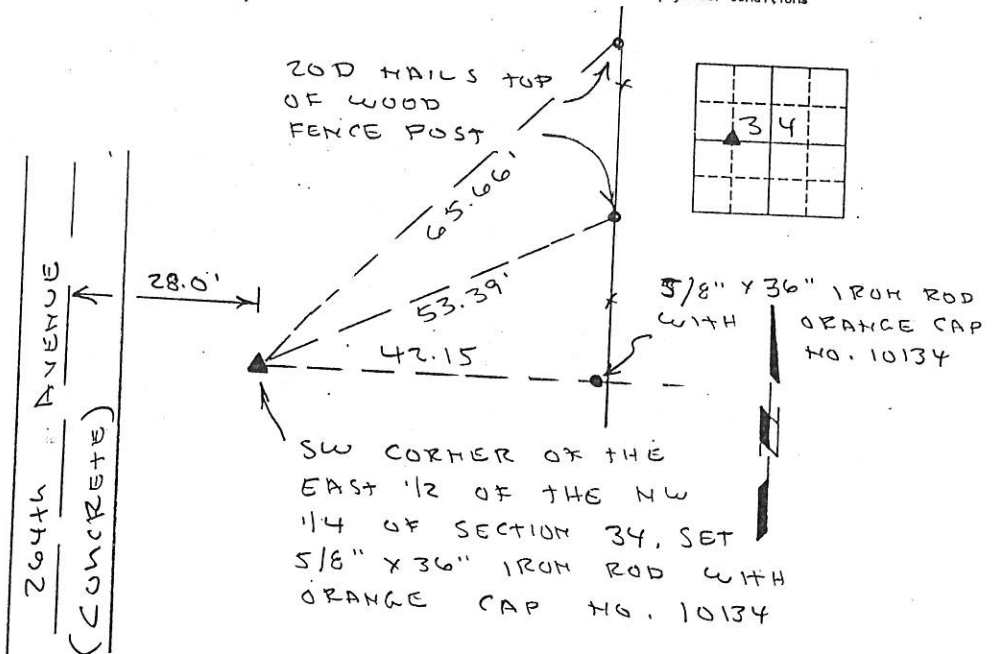

I HEREBY CERTIFY THAT THIS LAND SURVEYING DOCUMENT WAS PREPARED AND THE RELATED SURVEY WORK WAS PERFORMED BY ME OR UNDER MY DIRECT PERSONAL SUPERVISION AND THAT I AM A DULY LICENSED LAND SURVEYOR UNDER THE LAWS OF THE STATE OF IOWA.

Paul C. Brashaw 3/31/2003
PAUL C. BRASHAW (DATE)

LICENSE NUMBER 10134

MY LICENSE RENEWAL DATE IS DECEMBER 31, 2004

List Corners to be Indexed
Corner Section Top Range
SW, EAST 34 T84N 3E
1/2, NW 1/4

MONUMENT RECORD		
COUNTY: <u>JACKSON</u>		
TOWNSHIP: <u>MAQUOKETA</u>		
DATE PLOTTED:	FIELD BOOK #	DRAWING
DATE REVISED:	PAGE #	



Document 05-1736

Book 2 Page 352 Type 06 023 Pages 1

Date 5/04/2005 Time 8:41 AM

Rec Amt \$7.00

PHYLLIS M. GERLACH, RECORDER
JACKSON COUNTY IOWA

Prepared by Wm. Burger LandSurveyors 510 3rd Street West Court, Worthington, Iowa Phone 563 - 855 2028

UNITED STATES PUBLIC LAND SURVEY CORNER CERTIFICATE

Land Survey Monuments situated in Section 34, Township 84N, Range 3E, of the Fifth Principal Meridian, Jackson County, Iowa. Previously recorded in N/A in the Office of the County Recorder


Monument Description and Remarks: (No Corner Certificates Found at the County Recorders Office)

NW CORNER NE1/4 NE1/4 - SET 1/2" IRON ROD W/ YELLOW LS CAP # 12642 - USED EXISTING FENCELINE AND ROAD RECORDS AS EVIDENCE TO THE LOCATION OF THIS CORNER



NE CORNER - SET 1/2" IRON ROD W/ YELLOW LS CAP # 12642 - USED EXISTING FENCELINE AND ROAD RECORDS AS EVIDENCE TO THE LOCATION OF THIS CORNER

PLAN VIEW

NW CORNER NE1/4 NE1/4

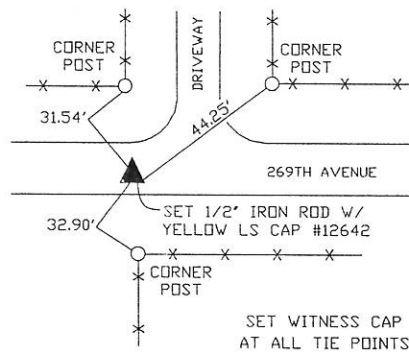

NE CORNER

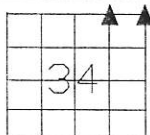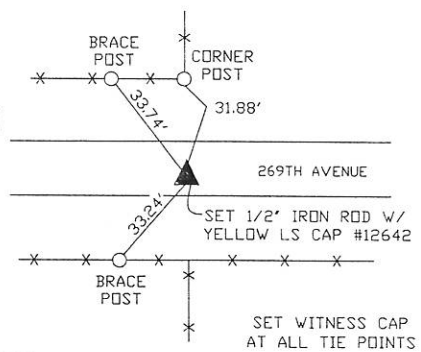

SEC. 34 TWP. 84N RANGE 3E

CORNERS TO BE INDEXED

NW CORNER NE1/4 NE1/4	34	84N	3E
NE CORNER	34	84N	3E



I hereby certify that this land surveying document was prepared and related survey work was performed by me or under my direct personal supervision and that I am a duly licensed Land Surveyor under the laws of the State of Iowa.

William H. Burger 4/24/05
William H. Burger Date

License number 12642

My license renewal date is December 31, 2006

Pages or Sheets covered by this seal: Sheet 1 of 1

Book 2 Page 352



Document 16-4326

Book 2016 Page 4326 Type 15 001 Pages 1
Date 11/30/2016 Time 2:50 PM
Rec Amt \$7.00

ARLENE SCHAUF, RECORDER/REGISTRAR
JACKSON COUNTY IOWA

PREPARED BY: MICHAEL J. WEBER, WEBER SURVEYING, LLC, 26789 46TH AVE, BERNARD, IA 52032 (563) 879-4173

UNITED STATES PUBLIC LAND SURVEY CORNER CERTIFICATE OF

LAND SURVEY MONUMENTS SITUATED IN SECTION 34, TOWNSHIP 84 NORTH, RANGE 3 EAST
OF THE FIFTH PRINCIPAL MERIDIAN, JACKSON COUNTY, IOWA.
PREVIOUSLY RECORDED NONE

(Book, page, document number, etc.)

(Show reason for preparing this certificate, the evidence and detailed procedures used in establishing the corner positions and monumentation found or placed.)

Monument Description and Remarks:


-SW CORNER, SECTION 34, T.84N. R.3E. OF THE 5TH P.M. FOUND A STONE AS SHOWN IN A LAND CORNER SURVEY LOCATED IN THE JACKSON COUNTY ENGINEER'S OFFICE, ESTABLISHED TIES.

-NE CORNER, SW-SW, SECTION 34, T.84N. R.3E. OF THE 5TH P.M. PLACED 5/8" STEEL ROD W/ORANGE PLASTIC CAP MARKED 'WEBER PLS 15084'. ESTABLISHED CORNER BY BREAKING DOWN THE SW 1/4 OF SAID SECTION 34.


-SE CORNER, SW-SW, SECTION 34, T.84N. R.3E. OF THE 5TH P.M. PLACED 5/8" STEEL ROD W/ORANGE PLASTIC CAP MARKED 'WEBER PLS 15084'. ESTABLISHED CORNER MIDWAY AND ONLINE BETWEEN THE SW CORNER AND THE SOUTH 1/4 CORNER OF SAID SECTION 34.

(Show a minimum of three reference ties to durable physical objects, relevant monuments and physical conditions that will enable recovery of the corner.)


PLAN - VIEW

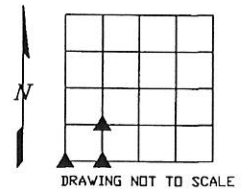

DRAWING NOT TO SCALE

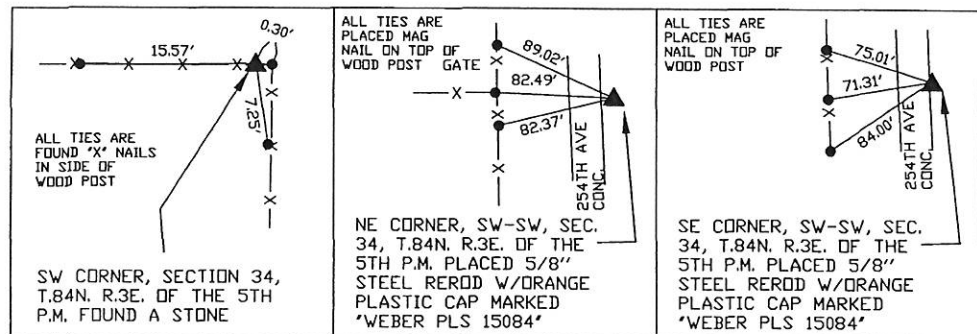

DWG. NO. 16068-FELTON

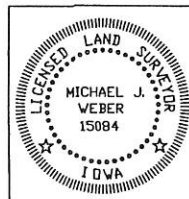

I HEREBY CERTIFY THAT THIS LAND SURVEYING DOCUMENT WAS PREPARED AND THE RELATED SURVEY WORK WAS PERFORMED BY ME OR UNDER MY DIRECT PERSONAL SUPERVISION AND THAT I AM A DULY LICENSED LAND SURVEYOR UNDER THE LAWS OF THE STATE OF IOWA.

Michael J. Weber (Signature)
MICHAEL J. WEBER (DATE) November 30, 2016

LICENSE NUMBER 15084

MY LICENSE RENEWAL DATE IS DECEMBER 31, 2017

SHEETS COVERED BY THIS SEAL: THIS SHEET

Corner	Sec	Twp	Range
SW CORNER	34	84N	3E
NE COR, SW-SW	34	84N	3E
SE COR, SW-SW	34	84N	3E